


OSAZOVACÍ PLÁN ZAHRADY V DRUŽSTEVNÍ ULICI Č.P. 10 M 1 100

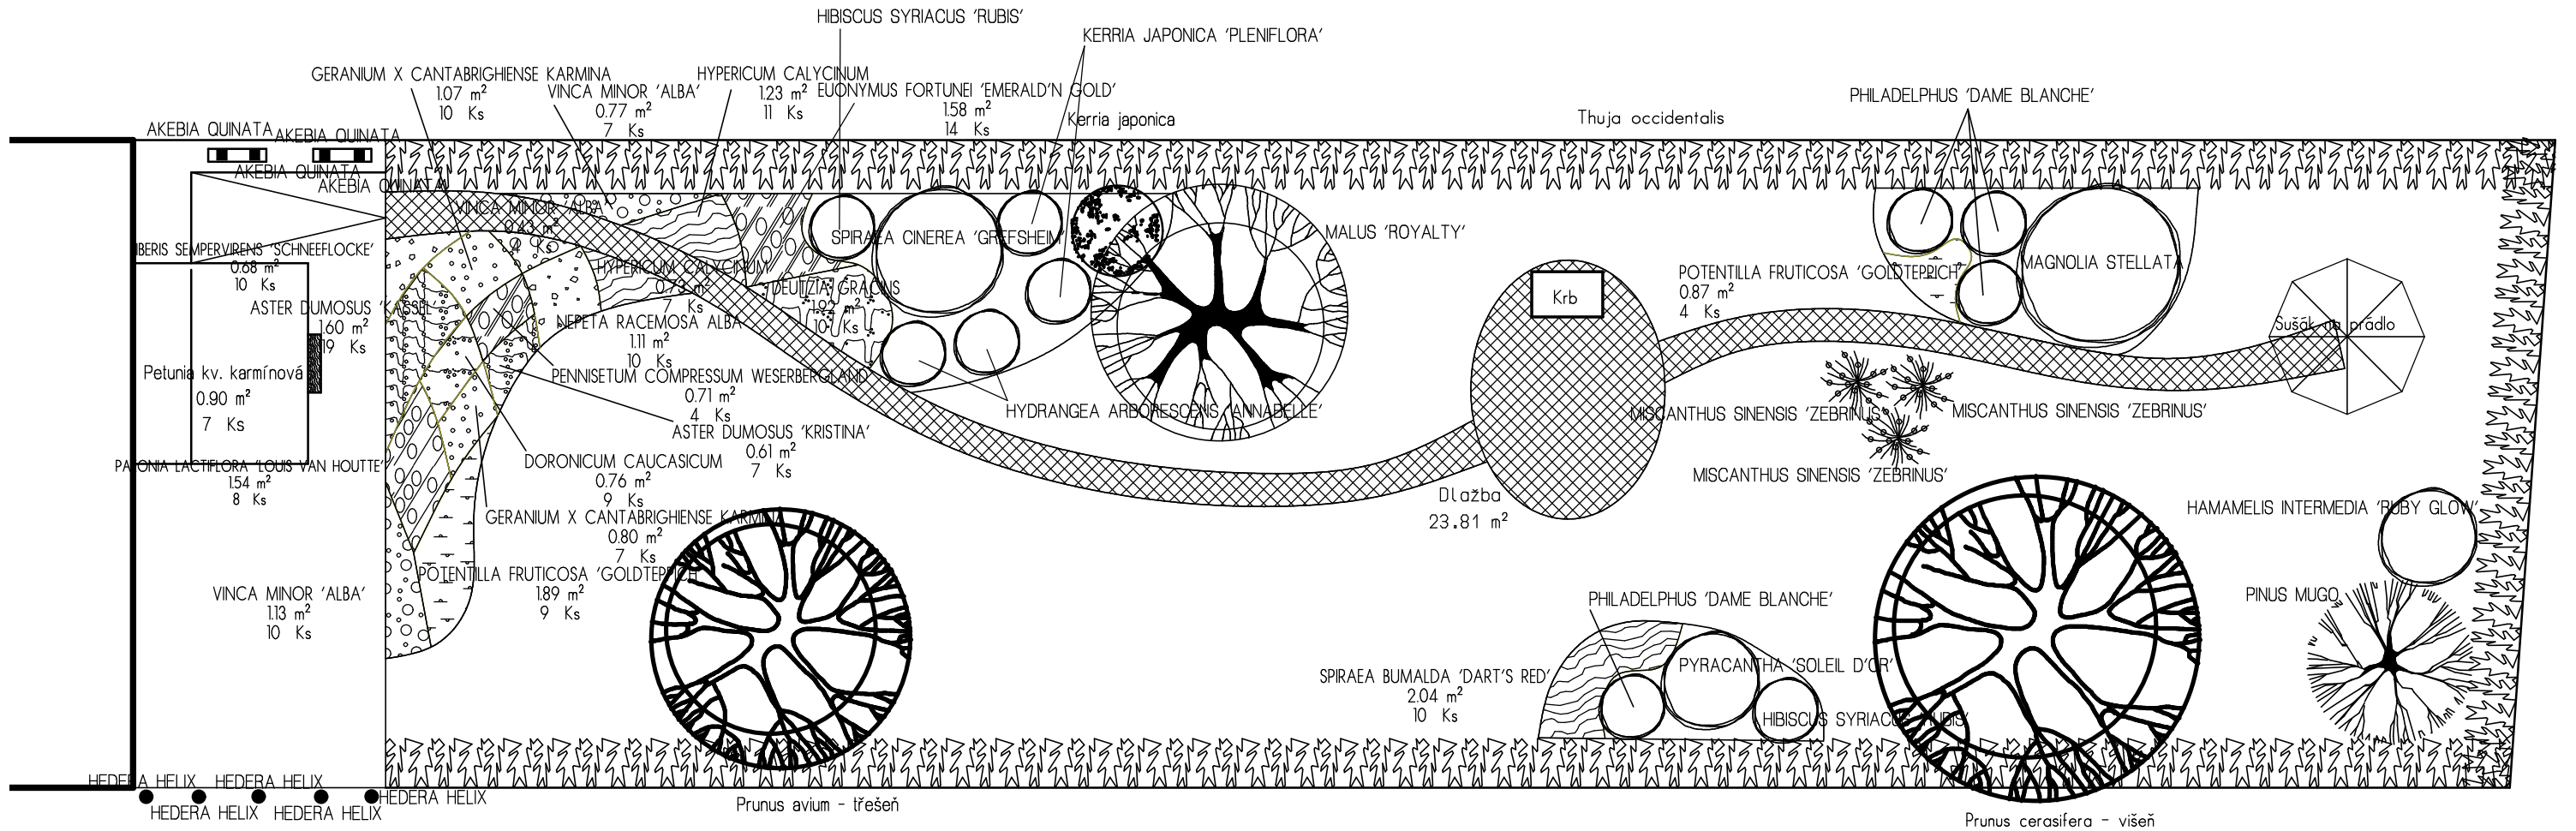

LEGENDA - STROMY A JEHLIČNATÉ DŘEVINY

- MALUS 'ROYALTY' 1 Ks
- PINUS MUGO 1 Ks

LEGENDA - KERÉ

- HAMAMELIS INTERMEDIA 'RUBY GLOW' 1 Ks
- HIBISCUS SYRIACUS 'RUBIS' 2 Ks
- HYDRANGEA ARBORESCENS 'ANNABELLE' 2 Ks
- KERRIA JAPONICA 'PLENIFLORA' 2 Ks
- MAGNOLIA STELLATA 1 Ks
- PHILADELPHUS 'DAME BLANCHE' 4 Ks
- PYRACANTHA 'SOLEIL D'OR' 1 Ks
- SPIRAEA CINEREA 'GREFSHEIM' 1 Ks

LEGENDA - KERIČKY

- DEUTZIA GRACILIS 10 Ks
- EUONYMUS FORTUNEI 'EMERALD'N GOLD' 14 Ks
- HYPERICUM CALYGINUM 18 Ks
- POTENTILLA FRUTICOSA 'GOLDTEPPICH' 13 Ks
- SPIRAEA BUMALDA 'DART'S RED' 10 Ks
- VINCA MINOR 'ALBA' 21 Ks

LEGENDA - POPÍNÁVÉ ROSTLINY

- AKEBIA QUINATA 4 Ks
- HEDERA HELIX 5 Ks

LEGENDA - TRAVINY

- MISCANTHUS SINENSIS 'ZEBRINUS' 3 Ks
- PENNISETUM COMPRESSUM WESERBERGLAND 4 Ks

LEGENDA - TRVALKY

- ASTER DUMOSUS 'KASSEL' 19 Ks
- ASTER DUMOSUS 'KRISTINA' 7 Ks
- DORONICUM CAUCASICUM 9 Ks
- GERANIUM X CANTABRIGHIENSE KARMINA 17 Ks
- IBERIS SEMPERVIRENS 'SCHNEEFLOCKE' 10 Ks
- NEPETA RACEMOSA ALBA 10 Ks
- PEAONIA LACTIFLORA 'LOUIS VAN HOUTTE' 8 Ks

LEGENDA - LETNÍČKY

- Petunia kv. karmínová 7 Ks
- TRÁVNÍK PARKOVÝ 195 m²